




Silent Hill

UCLA Thesis Class Project

The story begins with a little girl, Sharon, who has a wired and incurable disease. But her mother, Rose, does not want to acknowledge it. She finds a mysterious place that could help her daughter. But she gradually knows that there are some creepy and scared things happened or happening in this town.

Adapted and designed by : Zhongbo Ren

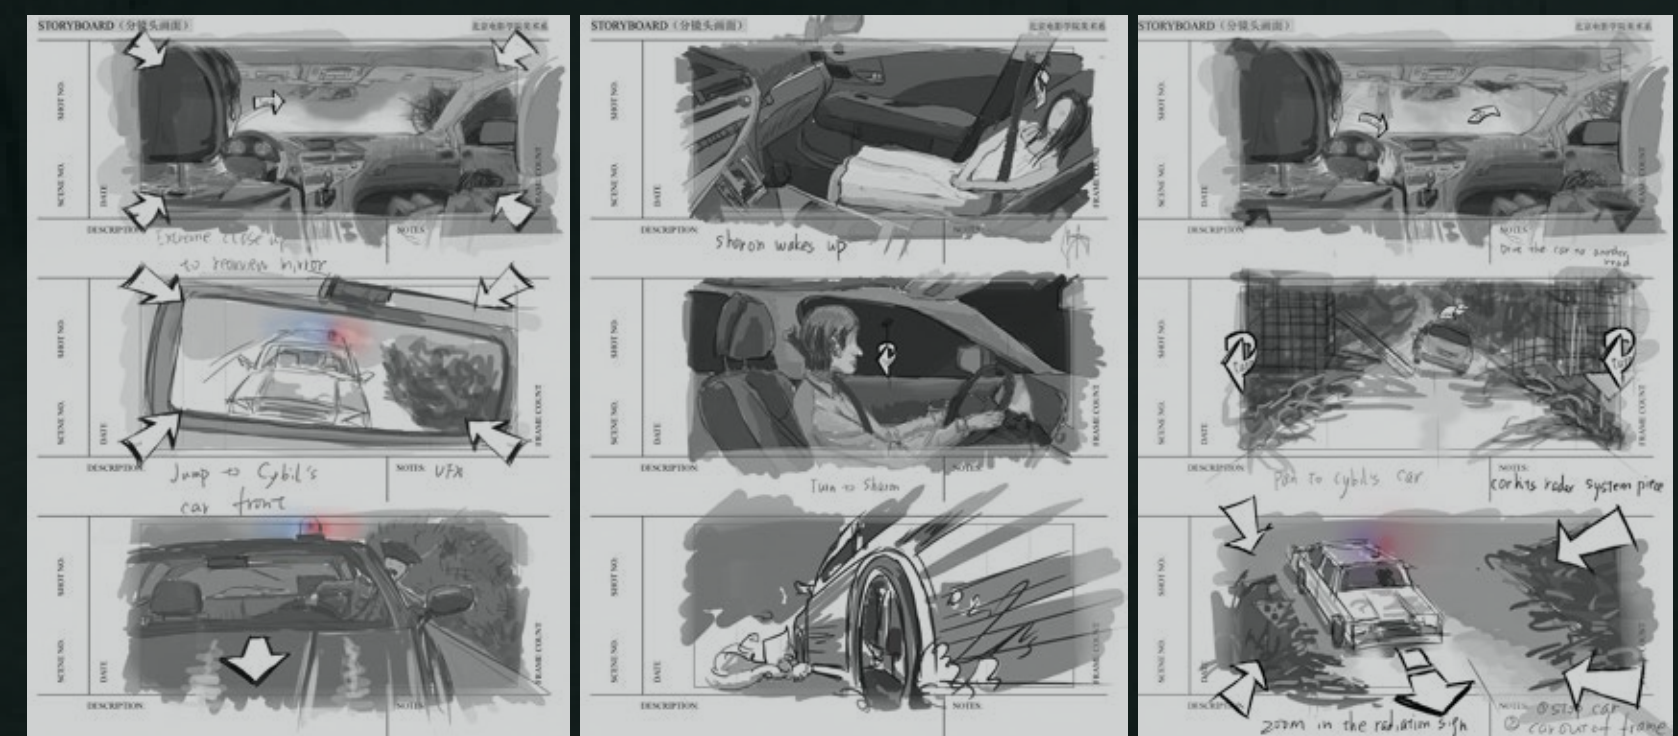

Storyboard - How Rose enters the Silent Hill



Sharon Bedroom Rendering - PS





Silent Hill - Hotel Rendering - PS



Hospital - Alessa Treatment Room Rendering - PS



Chemical Lab Rendering - PS

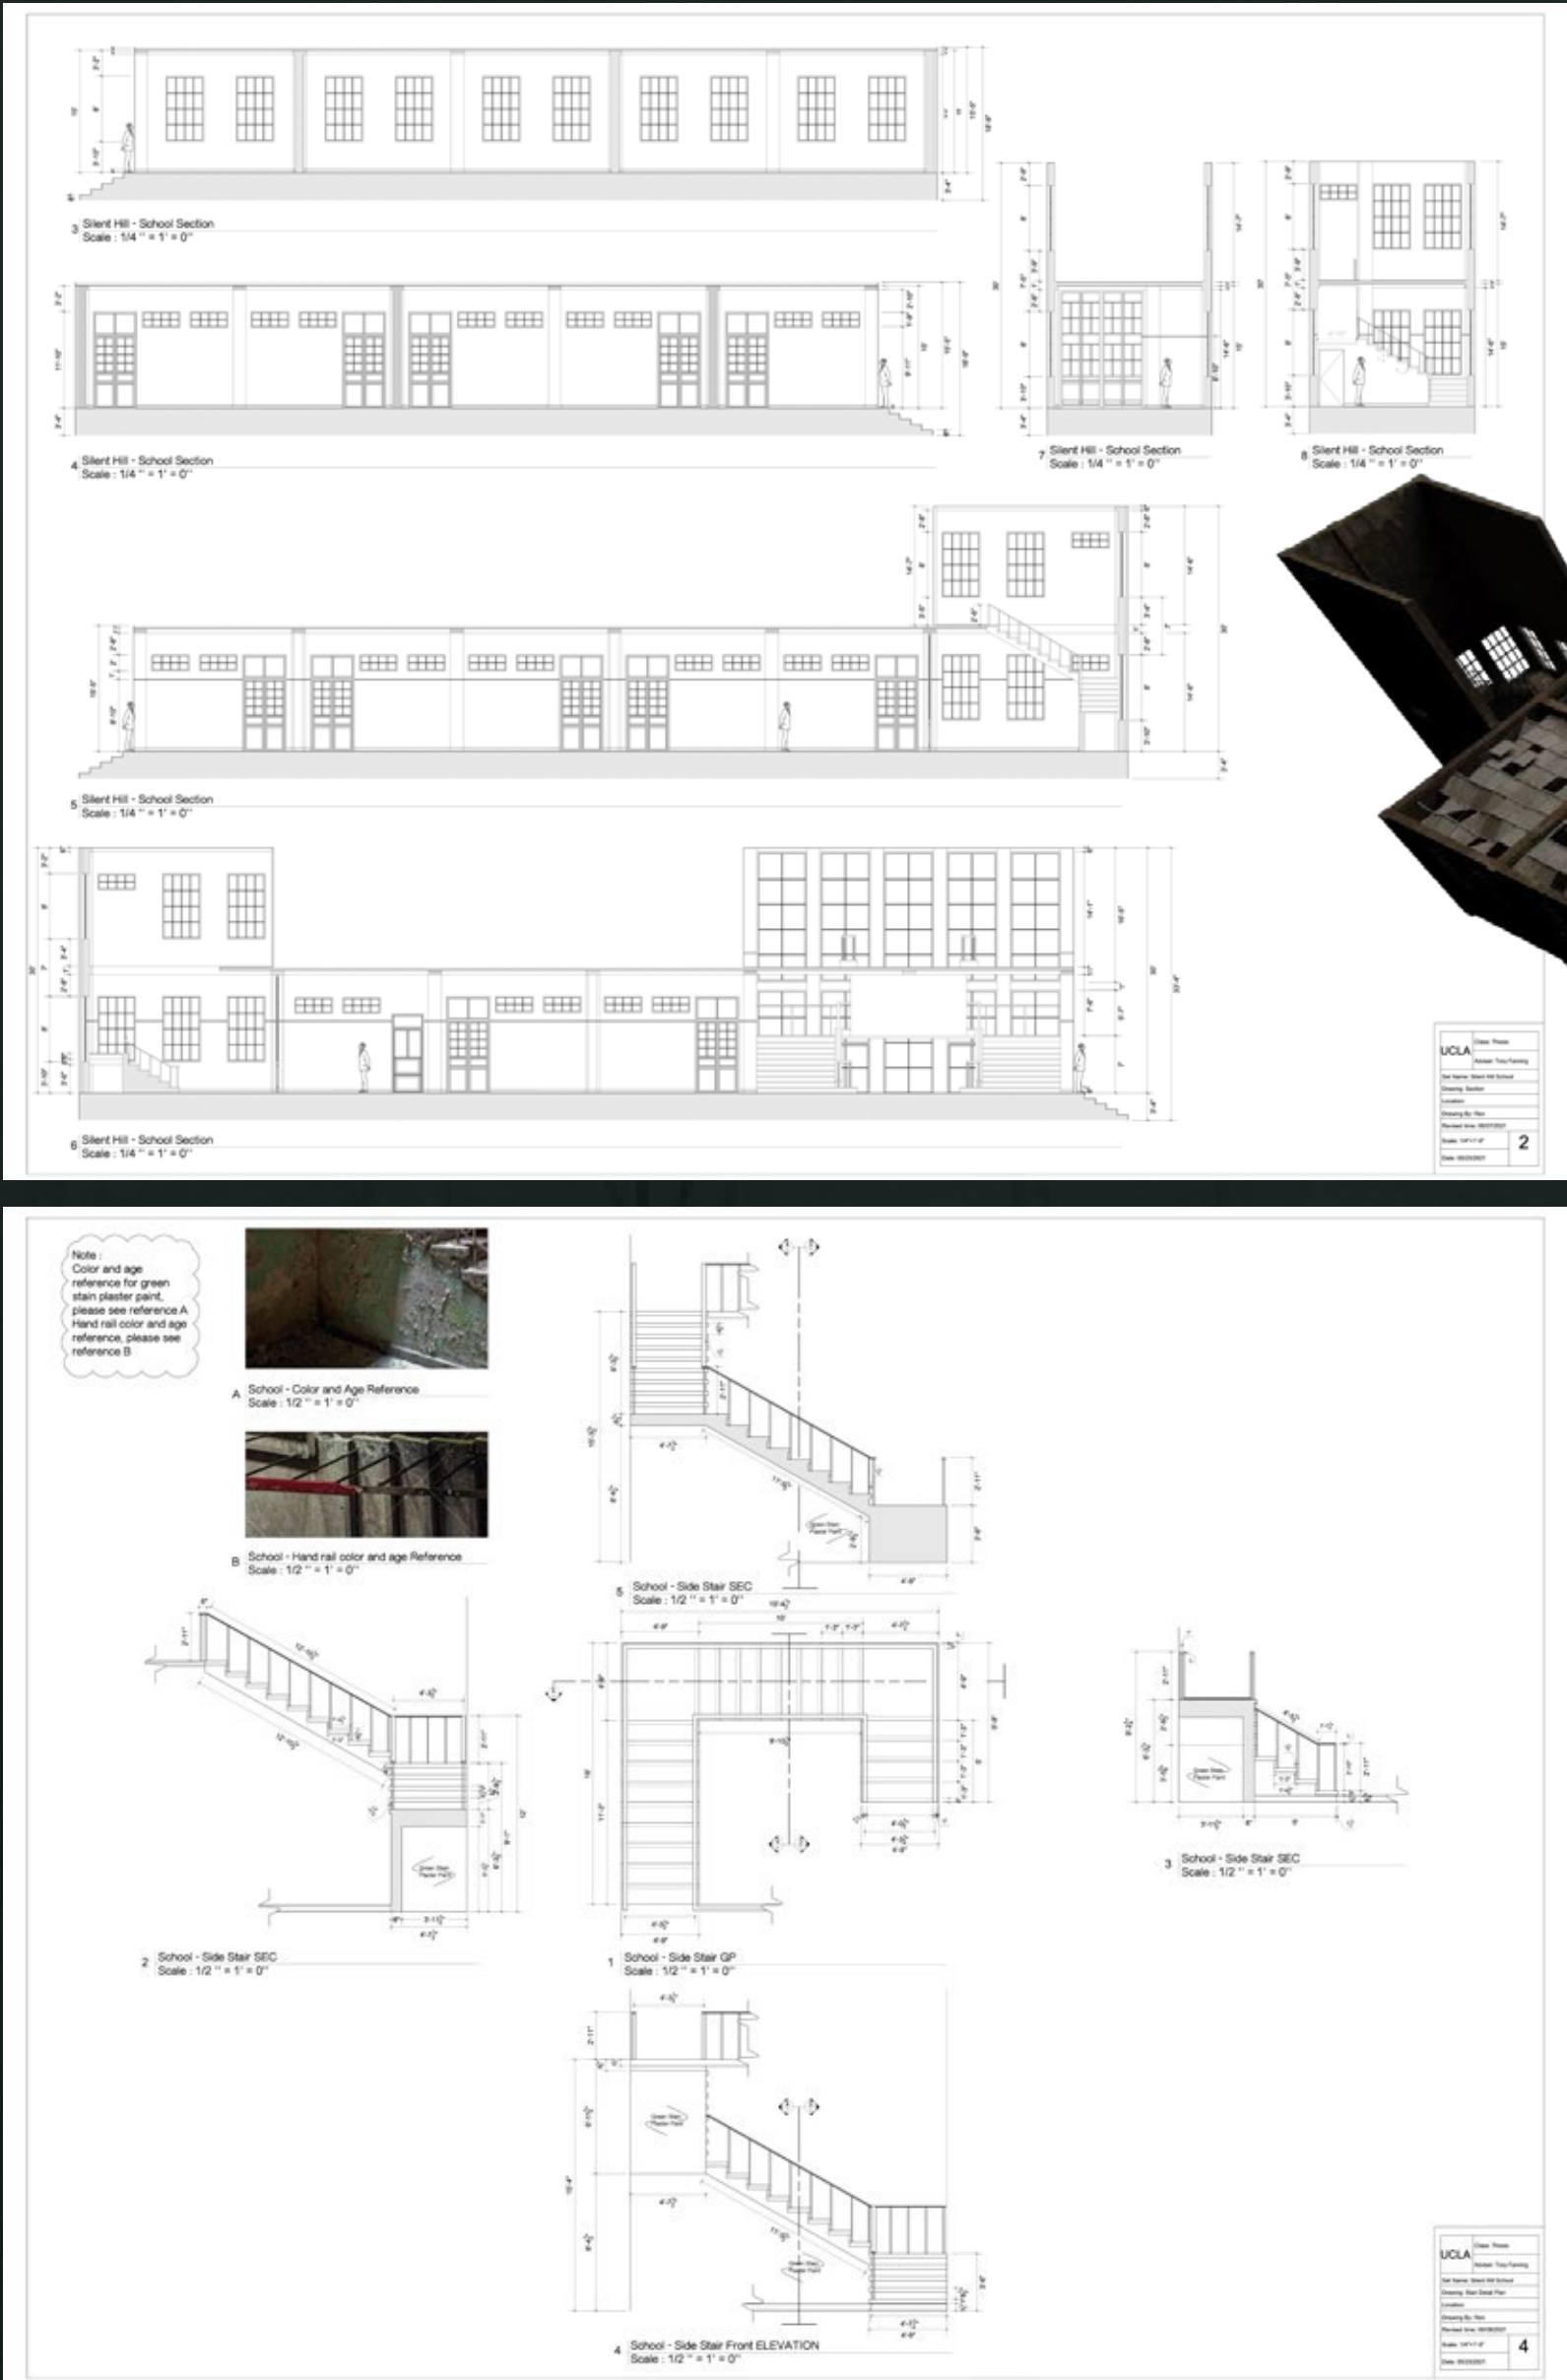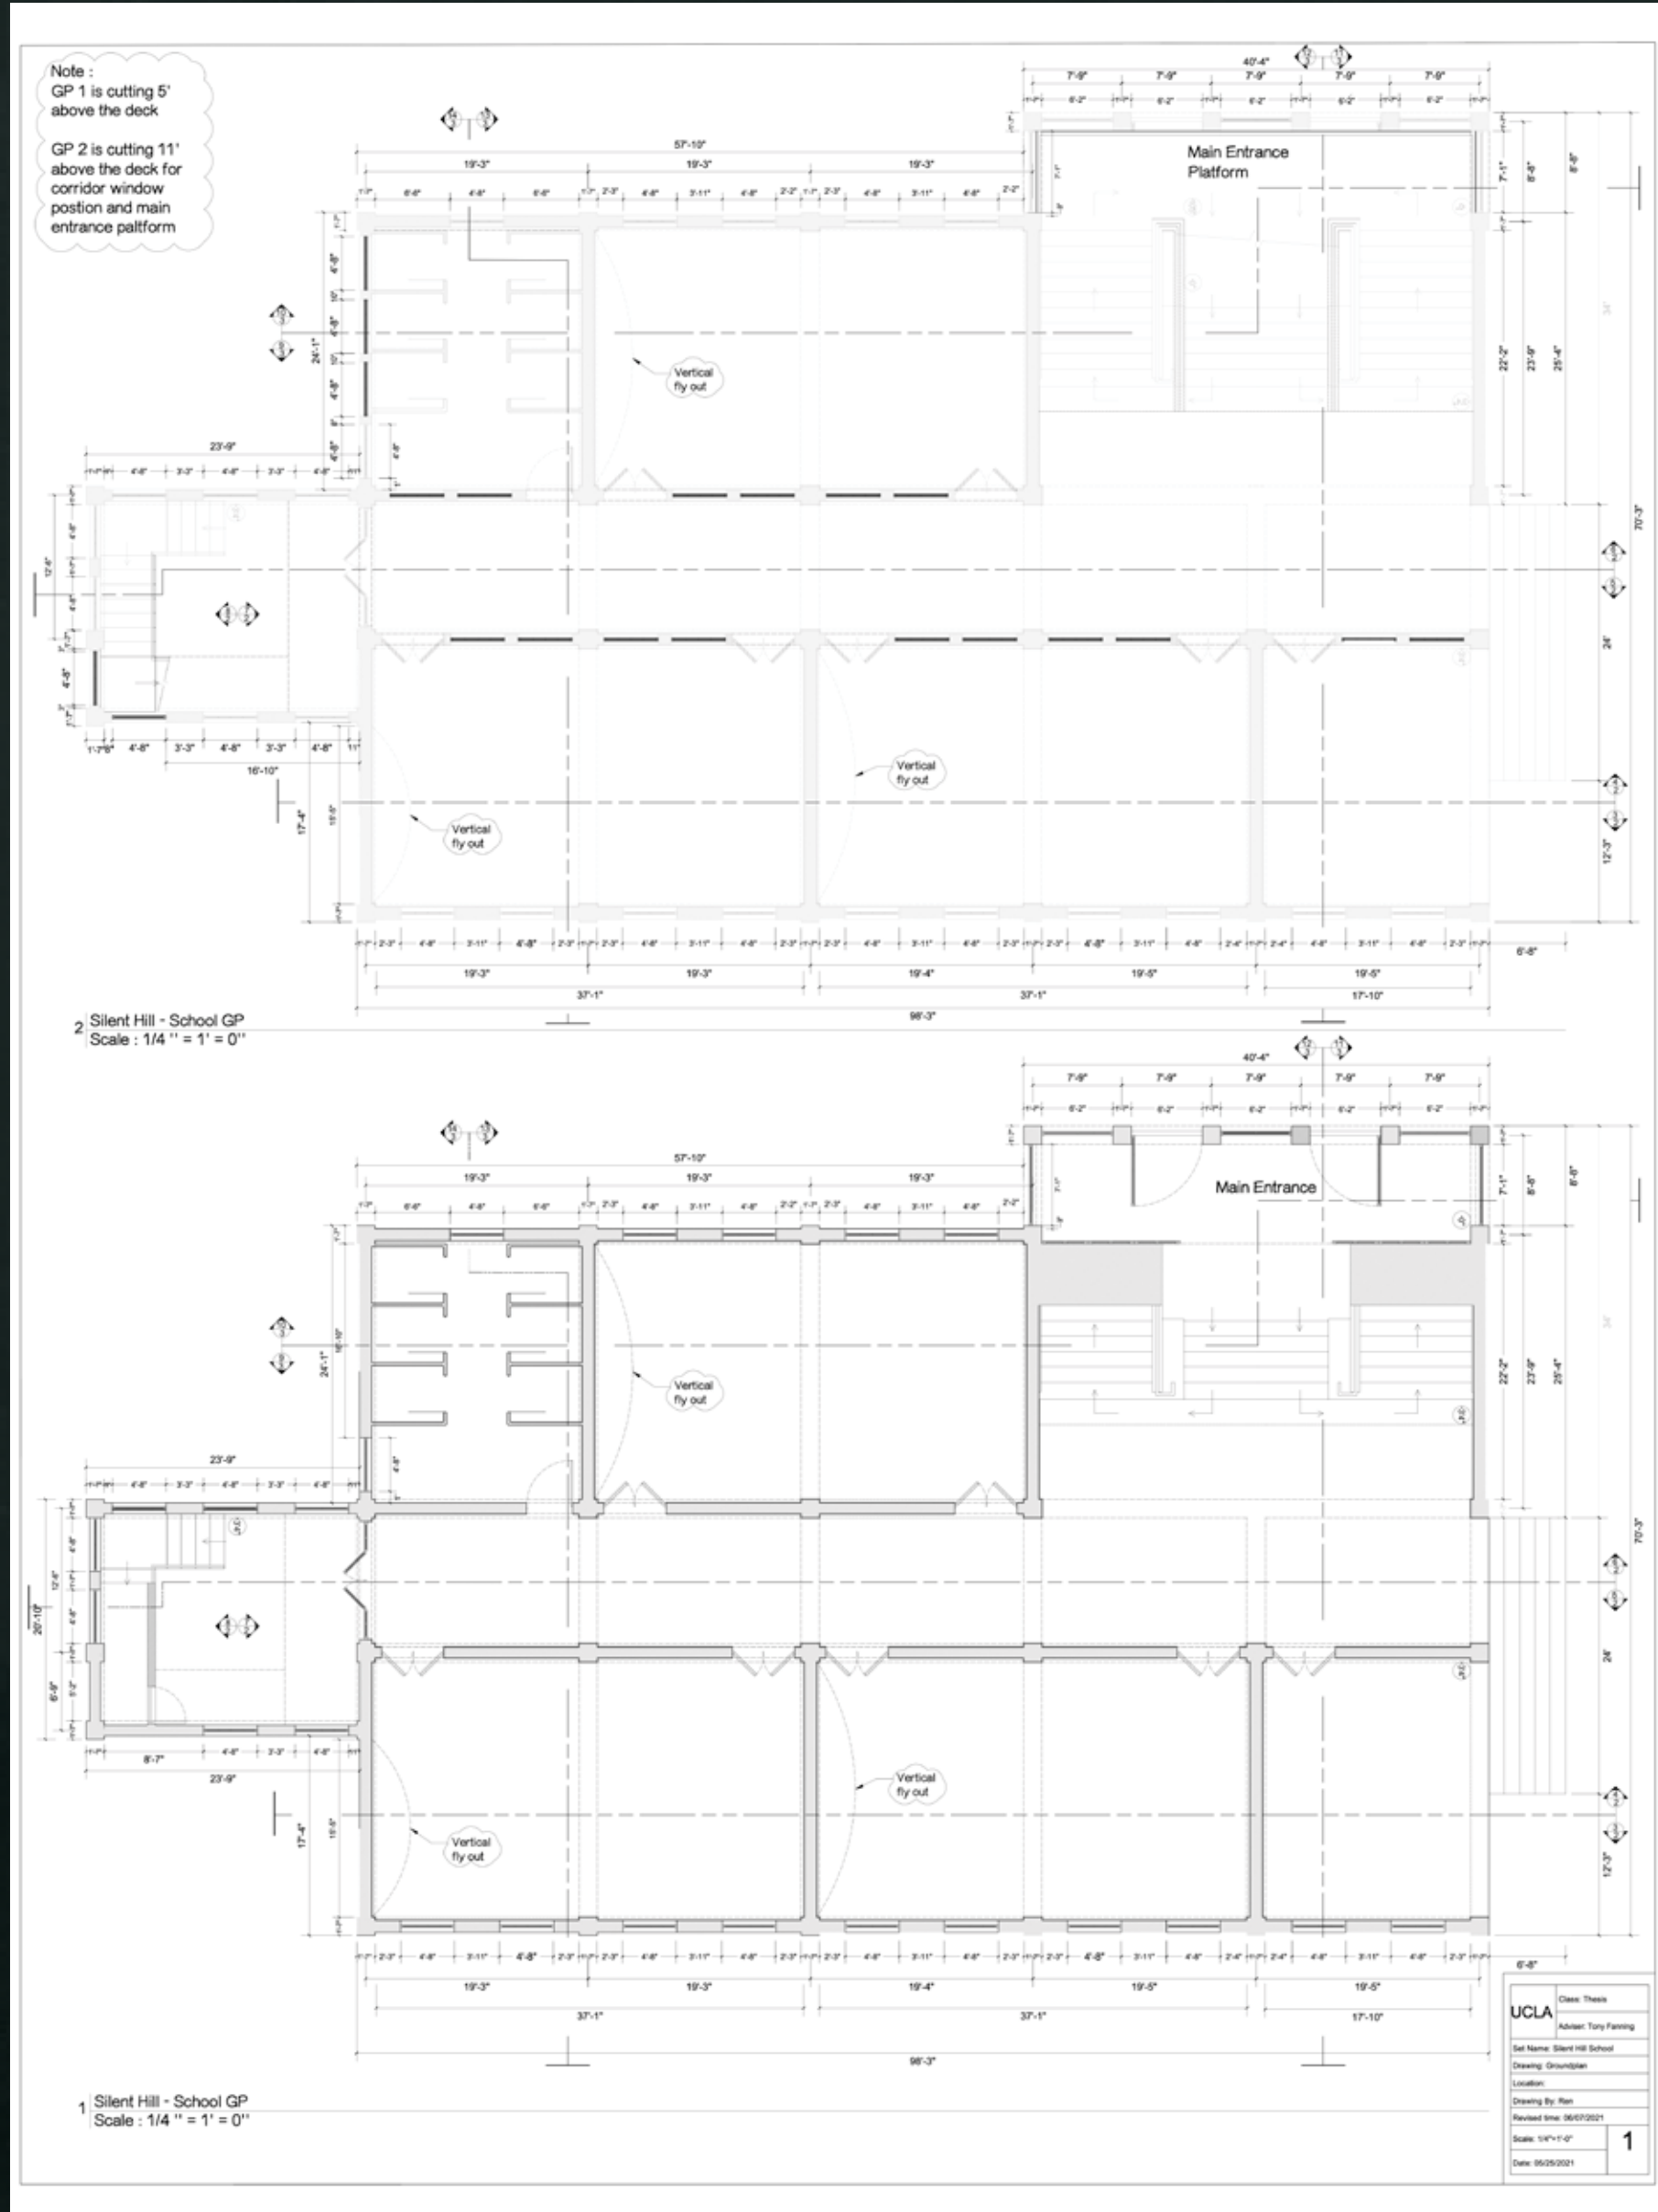

School - 3D Model - MAYA



School - Classroom Rendering - MAYA/PS

School - Corridor Rendering - MAYA/PS

School - Restroom Rendering - MAYA/PS

SHOWTIME TV SHOW - COERCION

As Satin Metal Finish

LED Position TBD

Wrap Existing Bollard with Metallic Vinyl TBD

Existing Bollard

LED Position TBD

As Satin Metal Finish

As Satin Metal Finish

Existing Bollard Wrapped in TBD Vinyl

Bollard - Visual Reference
3D Model Reference

4 | Bollard - Elevation
Scale : 3" = 1'-0"

Battery Powered LED Tape TBD

As Satin Metal Finish

3 | Bollard - Section
Scale : 3" = 1'-0"

Existing Bollard

Battery Powered LED Tape TBD

2 | Bollard - Channel Section
Scale : 3" = 1'-0"

Battery Powered LED Tape TBD

A | Bollard - Channel Section Detail
Scale : 1'-0" = 1'-0"

1 | Bollard - Section
Scale : 3" = 1'-0"

MAKES 8

SET NAME	EXT Casino-Bollard Treatment	CHARTERED	Zhongbo Ren
DIRECTOR	SUSANNAH GRANT	LOCATION	Maroongo Casino, 49500 Seminole Dr. Dabazon
PRODUCTION DESIGNER	MARIA CASO		
ART DIRECTORS	JASON GARNER		
SET DESIGNER			
NAME			
SCALE	3"=1'-0"	REVISIONS	09/23/21
APPROVAL		DATE	09/14/21
			1 OF 1

Released Date:09/23/2021 Time:6:42pm

2 | Casino Front Desk - ELE
Scale : 1-1/2" = 1'-0"

Black Marble

Gold Fabric

3 | Casino Front Desk - SEC
Scale : 1-1/2" = 1'-0"

Black Marble

Gold Fabric

Covered Both Sides with 1/2" Foam

4 | Casino Front Desk - ELE
Scale : 1-1/2" = 1'-0"

Black Marble

1 | Casino Front Desk - Top View
Scale : 1-1/2" = 1'-0"

Black Vinyl

Black Marble

5 | Casino Front Desk - ELE
Scale : 1-1/2" = 1'-0"

Black Marble

Foam Covered in Fabric & Tufted

6 | Casino Front Desk - FSD SEC
Scale : 1'-0" = 1'-0"

Black Marble

Foam Covered in Fabric & Tufted

COERCION

SET NAME	INT Casino Lobby Elevator	CONCRETE	CONCRETE
DIRECTOR	SUSANNAH GRANT	LOCATION	Los Angeles Center Studios
PRODUCTION DESIGNER	MARIA CASO		
ART DIRECTORS	JASON GARNER		
SET DESIGNER			
NAME			
SCALE	1/4"=1'-0"	REVISIONS	09/23/21
APPROVAL		DATE	09/14/21
			1 OF 1

3 | Mirror Column - SEC
Scale : 3" = 1'-0"

3/16" Mirror

Polished Cap TBD

Tops Finish Mirrored

2 | Mirror Column - SEC
Scale : 3" = 1'-0"

3/16" Mirror

Polished Cap TBD

Tops Finish Mirrored

4 | Mirror Column - ELE
Scale : 1'-1/2" = 1'-0"

3/16" Mirror

Polished Cap TBD

1 | Mirror Column - GP
Scale : 3" = 1'-0"

3/16" Mirror

Frame

A | Mirror Column - FSD
Scale : 1'-0" = 1'-0"

3/16" Mirror


Frame

NOTE: - MAKE 3

Visual Reference
3D Model

COERCION

SET NAME	Mirror Column	CONCRETE	CONCRETE
DIRECTOR	SUSANNAH GRANT	LOCATION	Maroongo Casino, 49500 Seminole Dr. Dabazon
PRODUCTION DESIGNER	MARIA CASO		
ART DIRECTORS	JASON GARNER		
SET DESIGNER			
NAME			
SCALE	3"=1'-0"	REVISIONS	09/23/21
APPROVAL		DATE	09/14/21
			1 OF 1

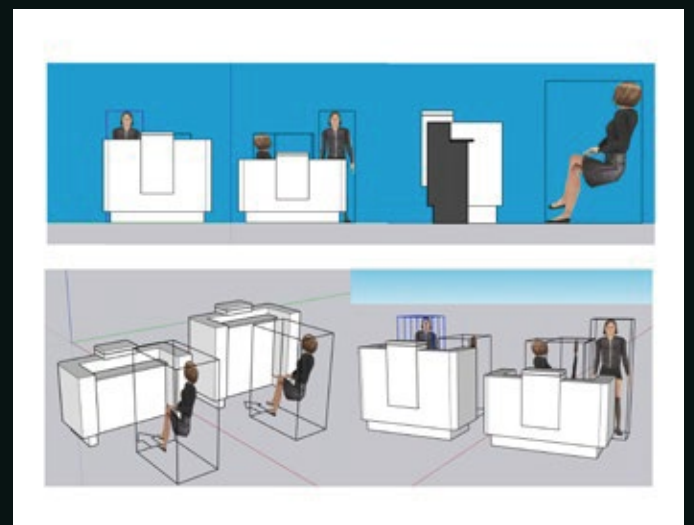

Pattern Cutting Board Layout
Scale : 1" = 1'-0"

NOTES:
Make 2
- One for INT. CAB Doors
- One for EXT. Elevator Doors

CUT OUT OF GAVRELL SPECIALTY FILMS 1050 BRIGHT SILVER

Pattern Install Reference
Scale : 1" = 1'-0"

COERCION

SET NAME	INT Morongo Floor Plan	CONCRETE	CONCRETE
DIRECTOR	SUSANNAH GRANT	LOCATION	Maroongo Casino, 49500 Seminole Dr. Dabazon
PRODUCTION DESIGNER	MARIA CASO		
ART DIRECTORS	JASON GARNER		
SET DESIGNER			
NAME			
SCALE	1/4"=1'-0"	REVISIONS	09/23/21
APPROVAL		DATE	09/14/21
			1 OF 1

ELEVATOR EXIT SC 83 PT2 STARLIGHT LANTANA SILVER/BLUE/MARON

CASHIER REGISTRATION

TO PARKING GARAGE




MAIN ENTRANCE/VALET SC 23 PT1 BLACK ONYX BLACK & GOLD

0 5 10 20

COERCION

SET NAME	INT Morongo Floor Plan	CONCRETE	CONCRETE
DIRECTOR	SUSANNAH GRANT	LOCATION	Maroongo Casino, 49500 Seminole Dr. Dabazon
PRODUCTION DESIGNER	MARIA CASO		
ART DIRECTORS	JASON GARNER		
SET DESIGNER			
NAME			
SCALE	1/4"=1'-0"	REVISIONS	09/23/21
APPROVAL		DATE	09/14/21
			1 OF 1

UNIVERSAL TV SHOW - FIELD OF DREAMS

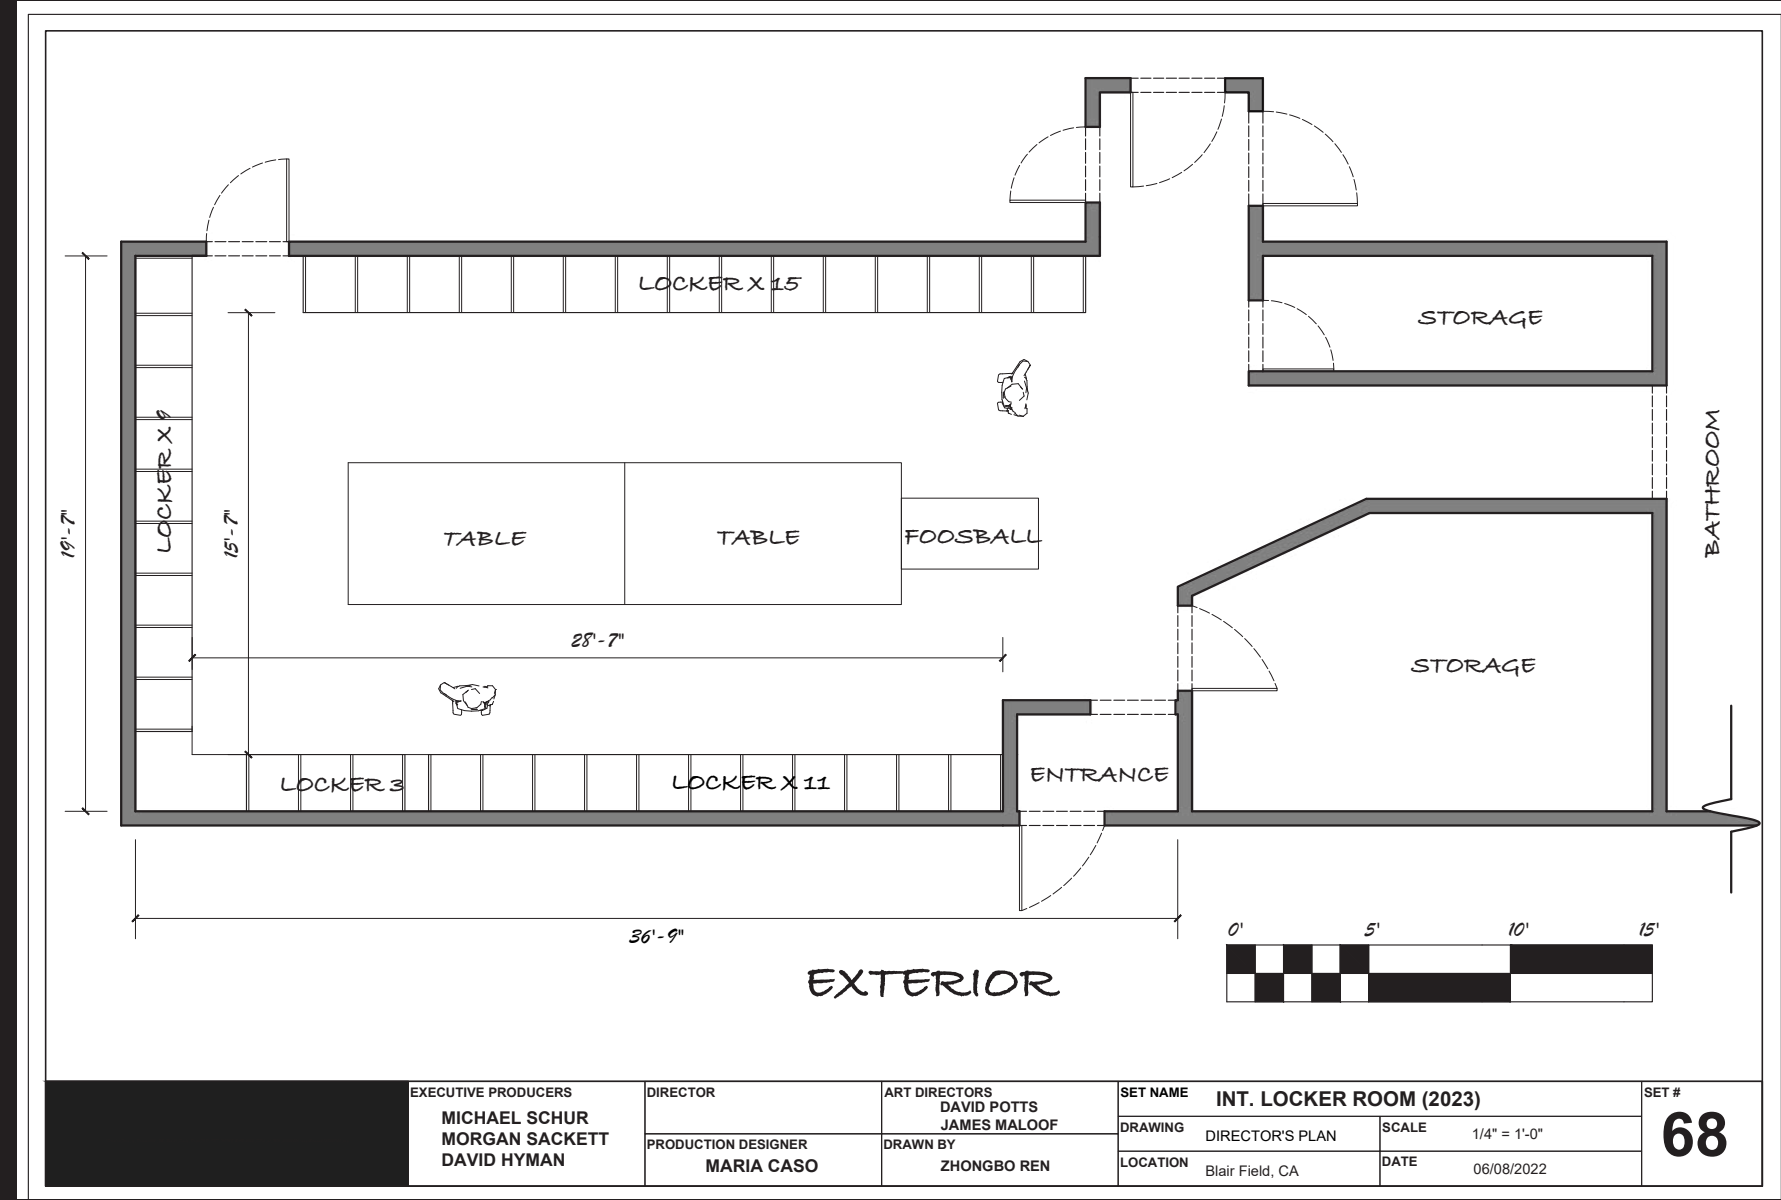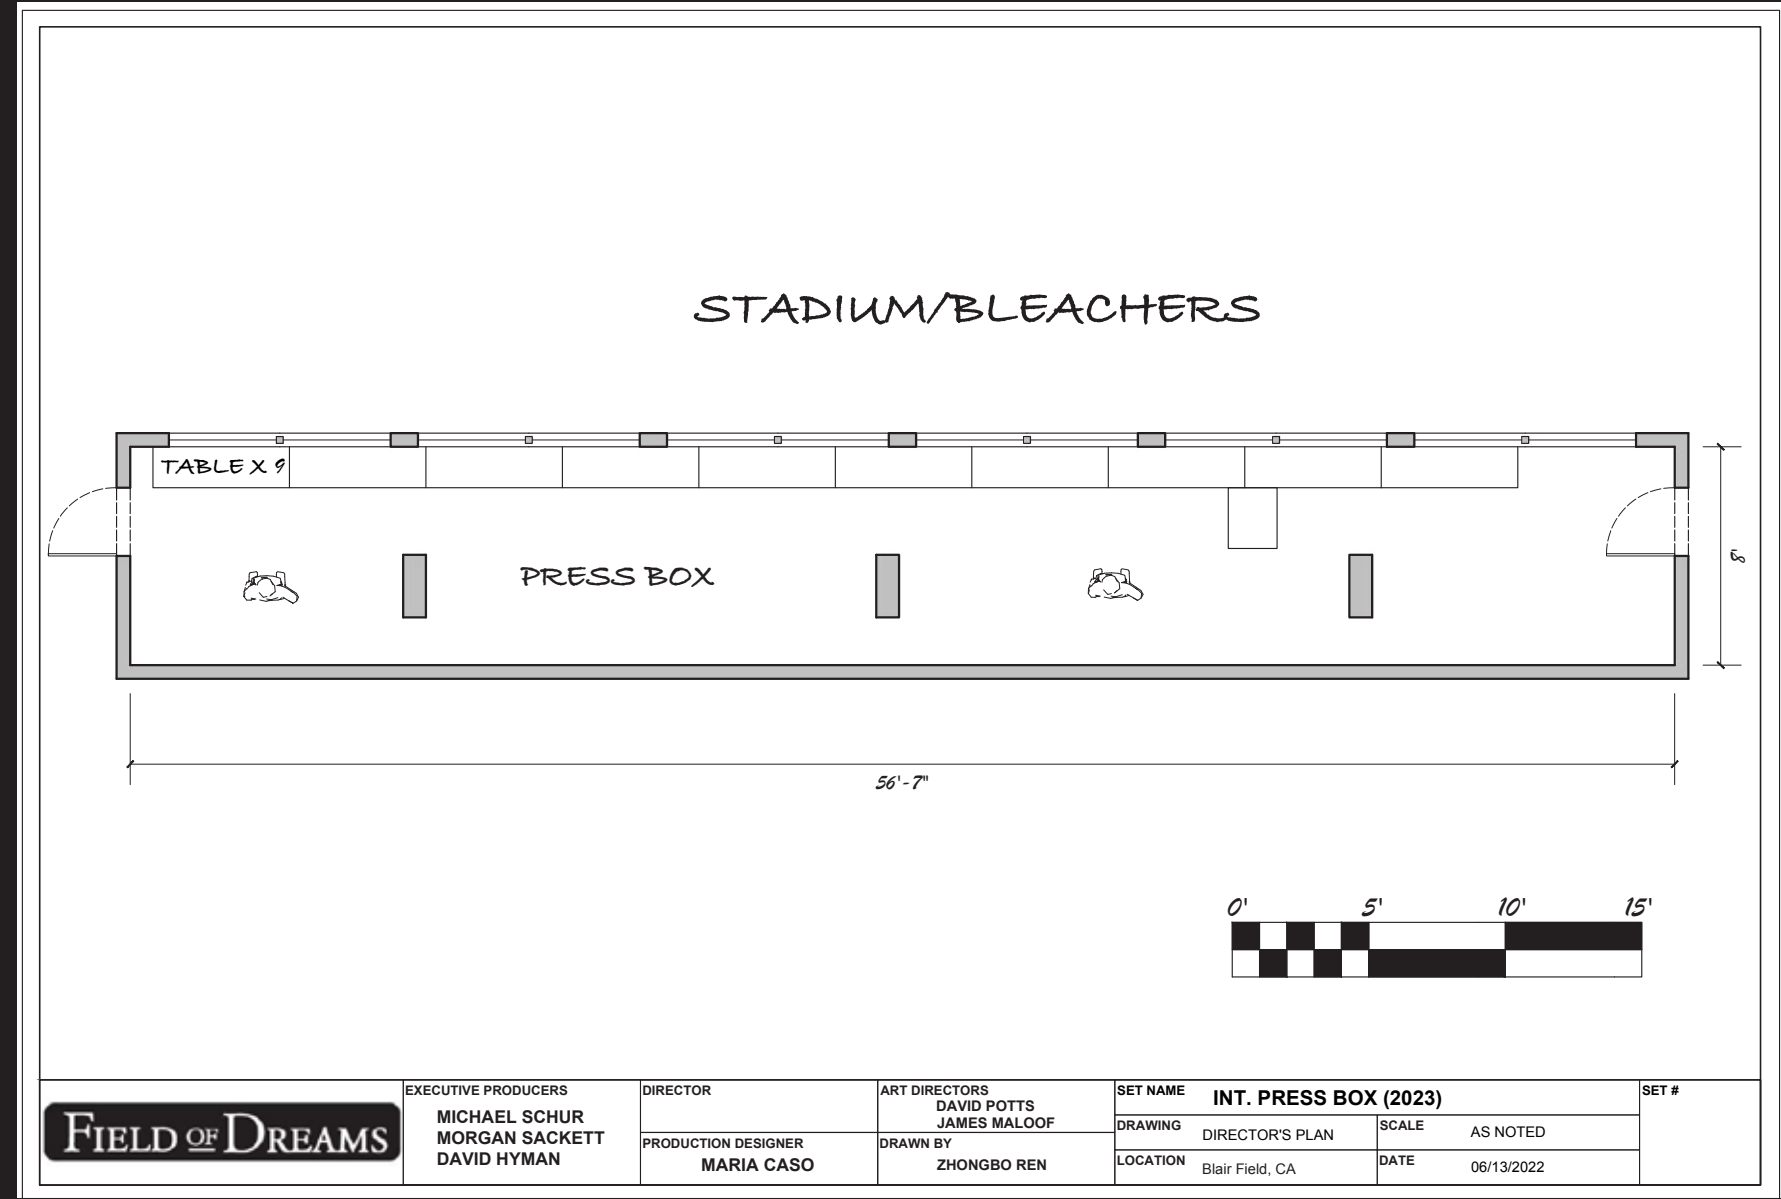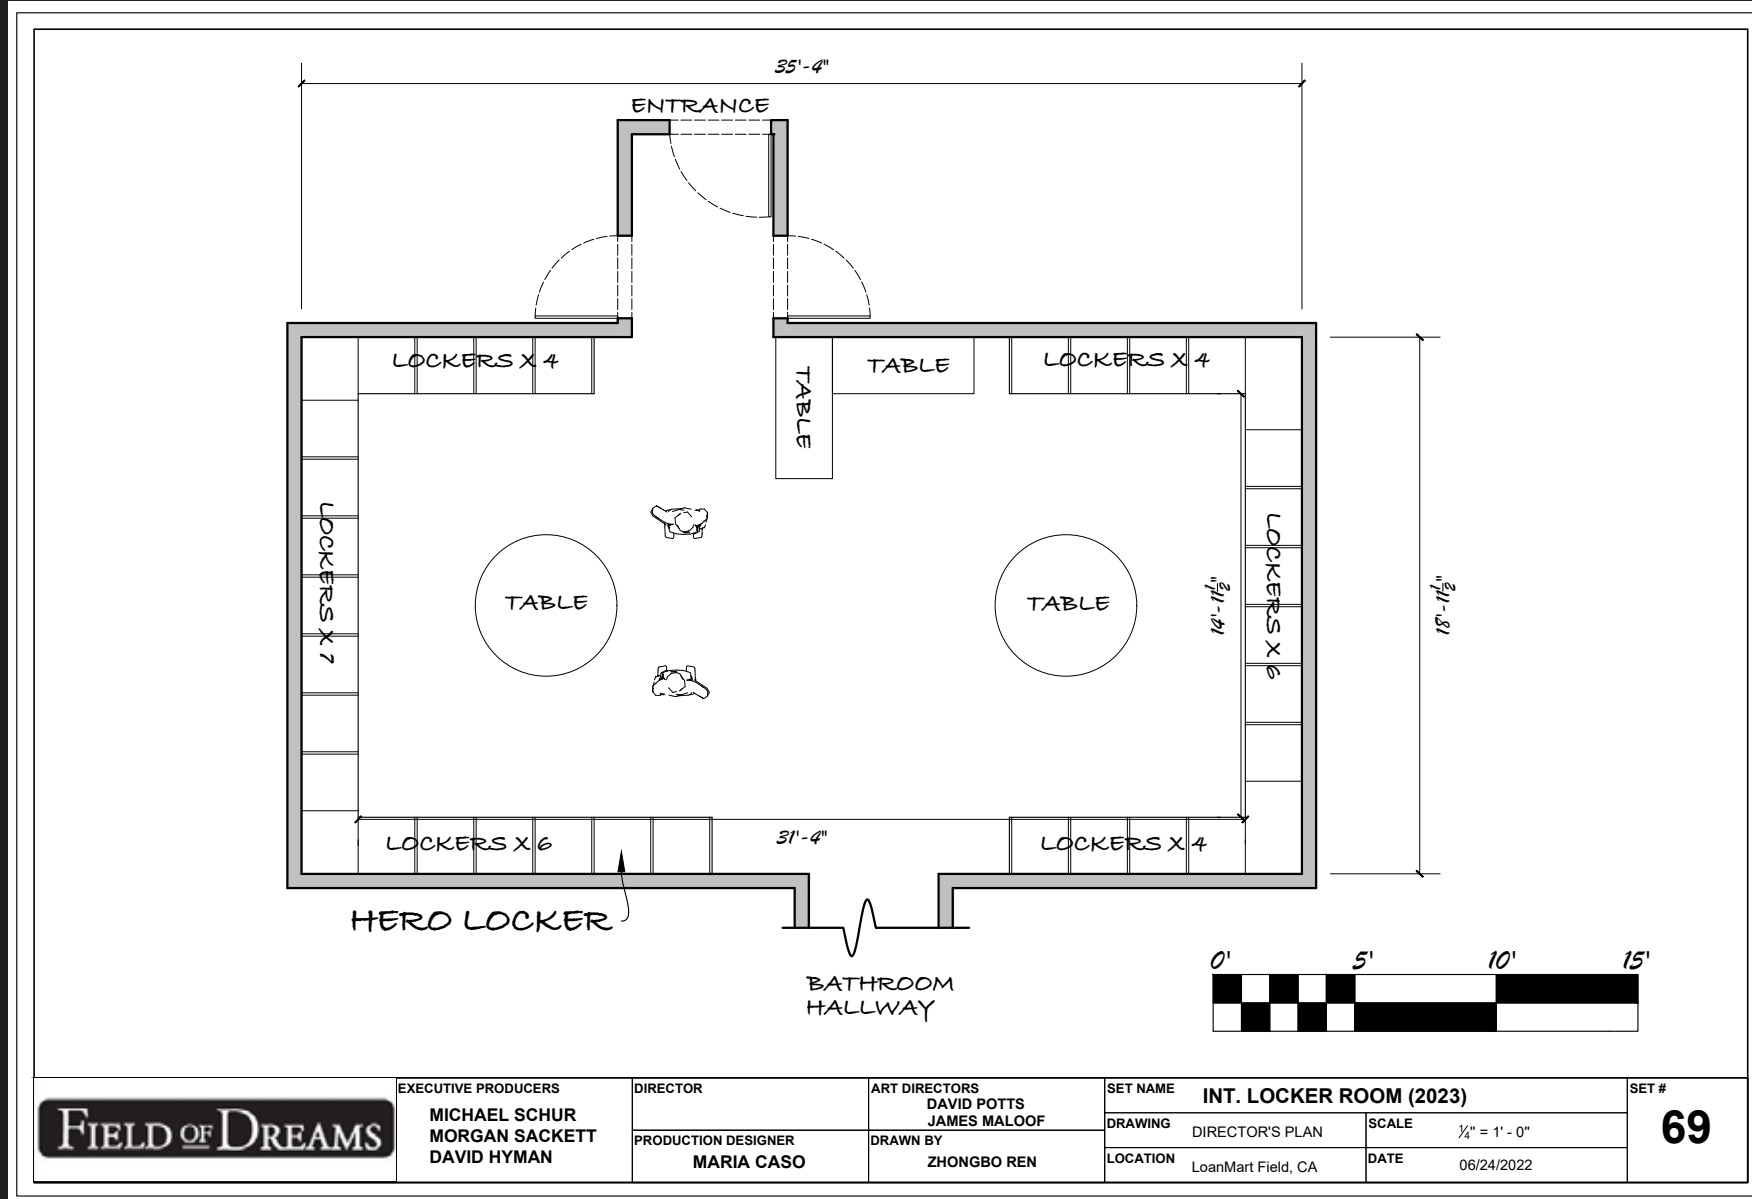

Original Picture
from The Producer



Valley of Ashes - Physical Model + PS



Valley of Ashes - Physical Scaled Model



Valley of Ashes - Gouache Rendering



Garage Elevation - CAD




Garage Groundplan - CAD



SKILLS Digital Drafting

UCLA Production Design Class Project
TOP: The Great Gatsby
Instructor : Mark Worthington

UCLA Scenic Design Class Project
Bottom: Doubt
Instructor : Tony Fanning

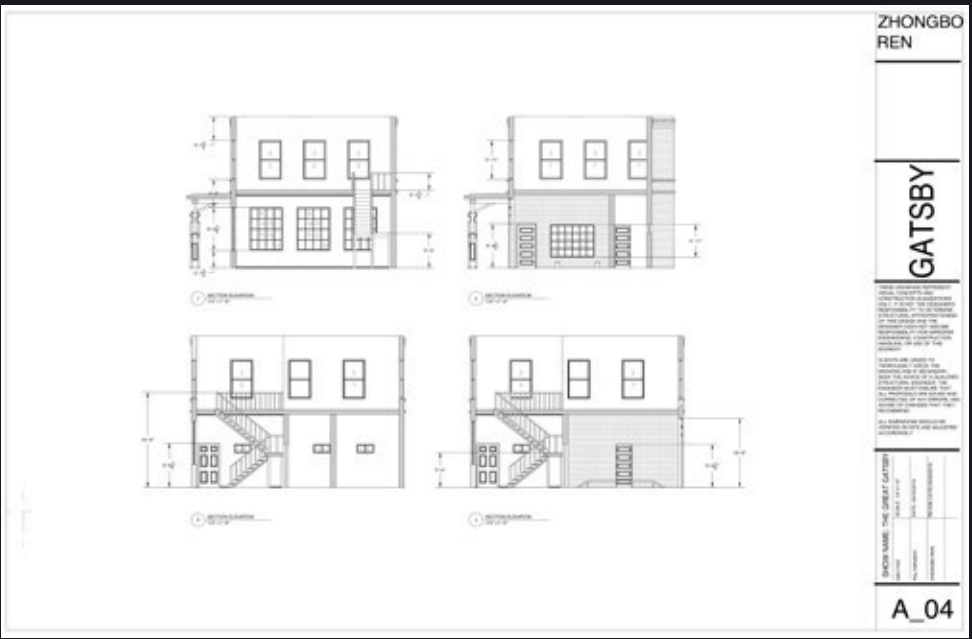


Garage INT Section - CAD

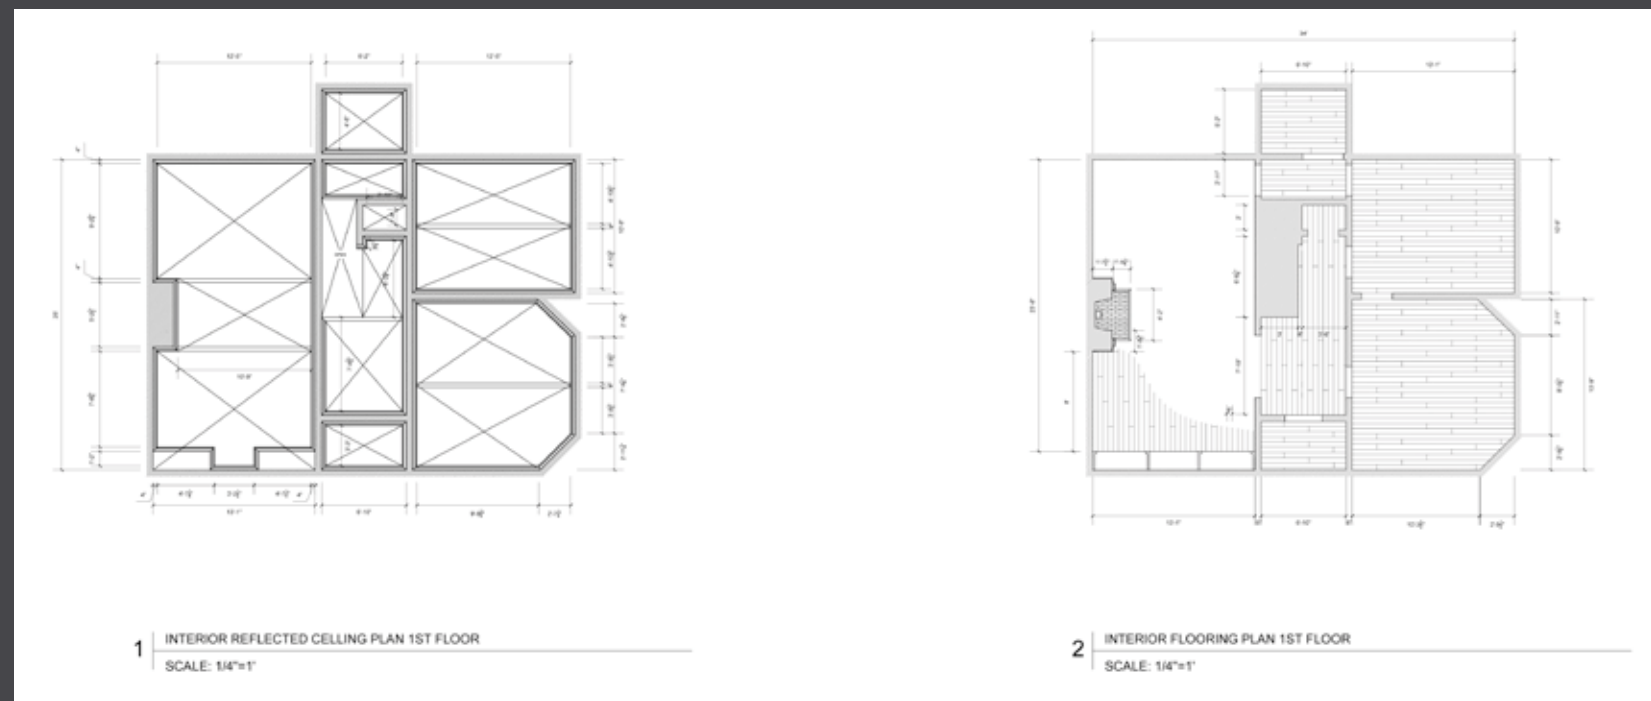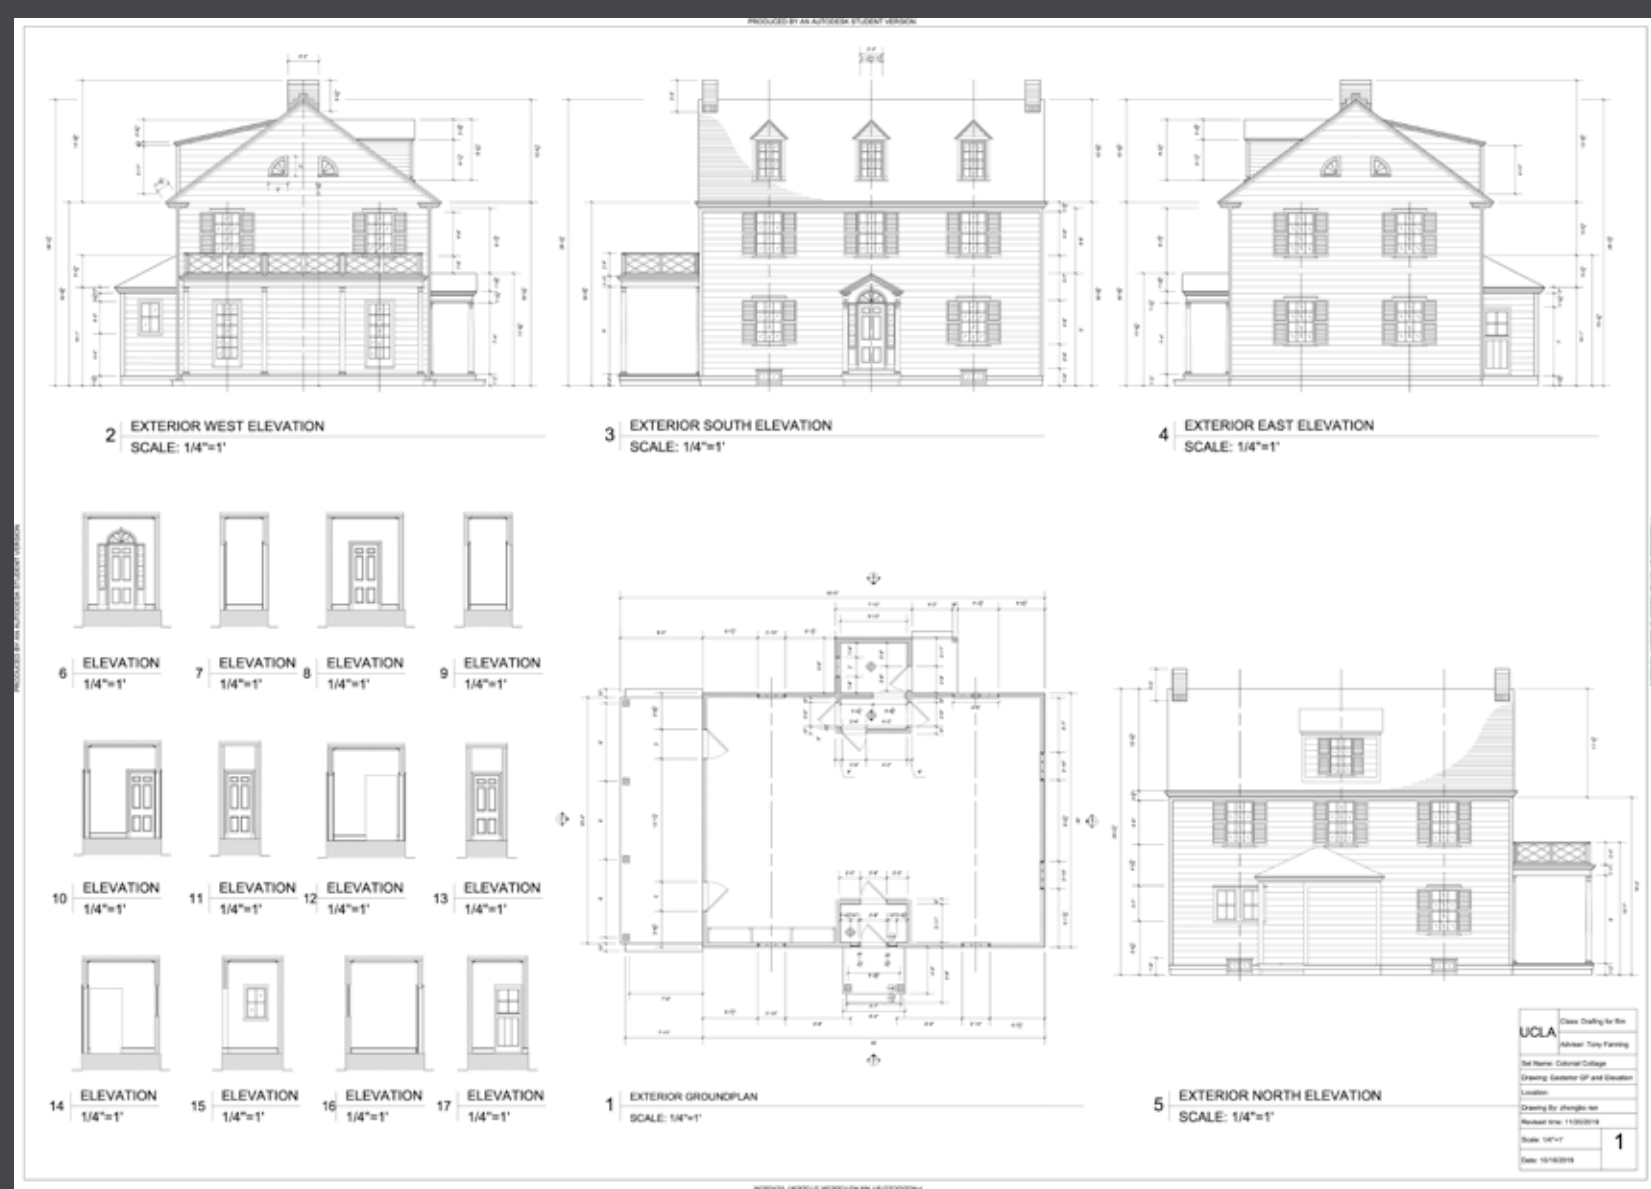


SKILLS Digital Drafting


UCLA Drafting for film and television
Colonial House EXT/INT
Instructor : Tony Fanning

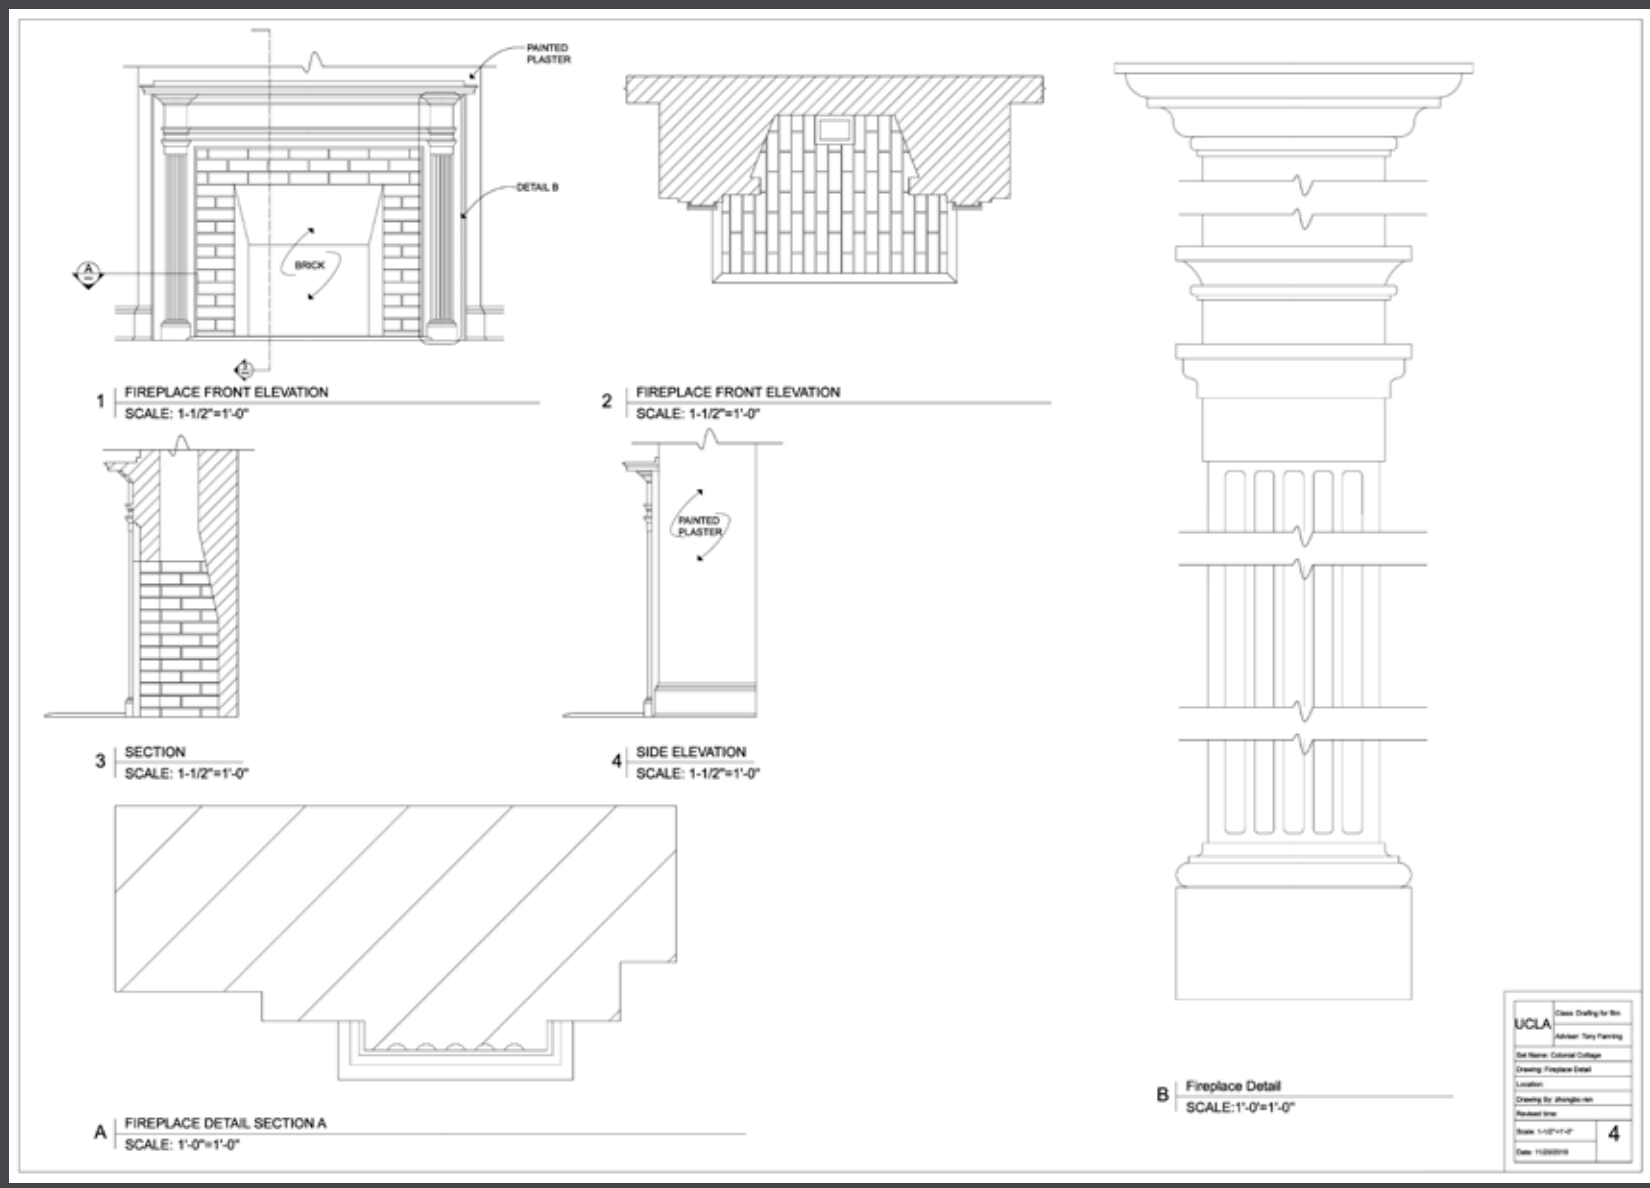

Initial Sketches - Gouache

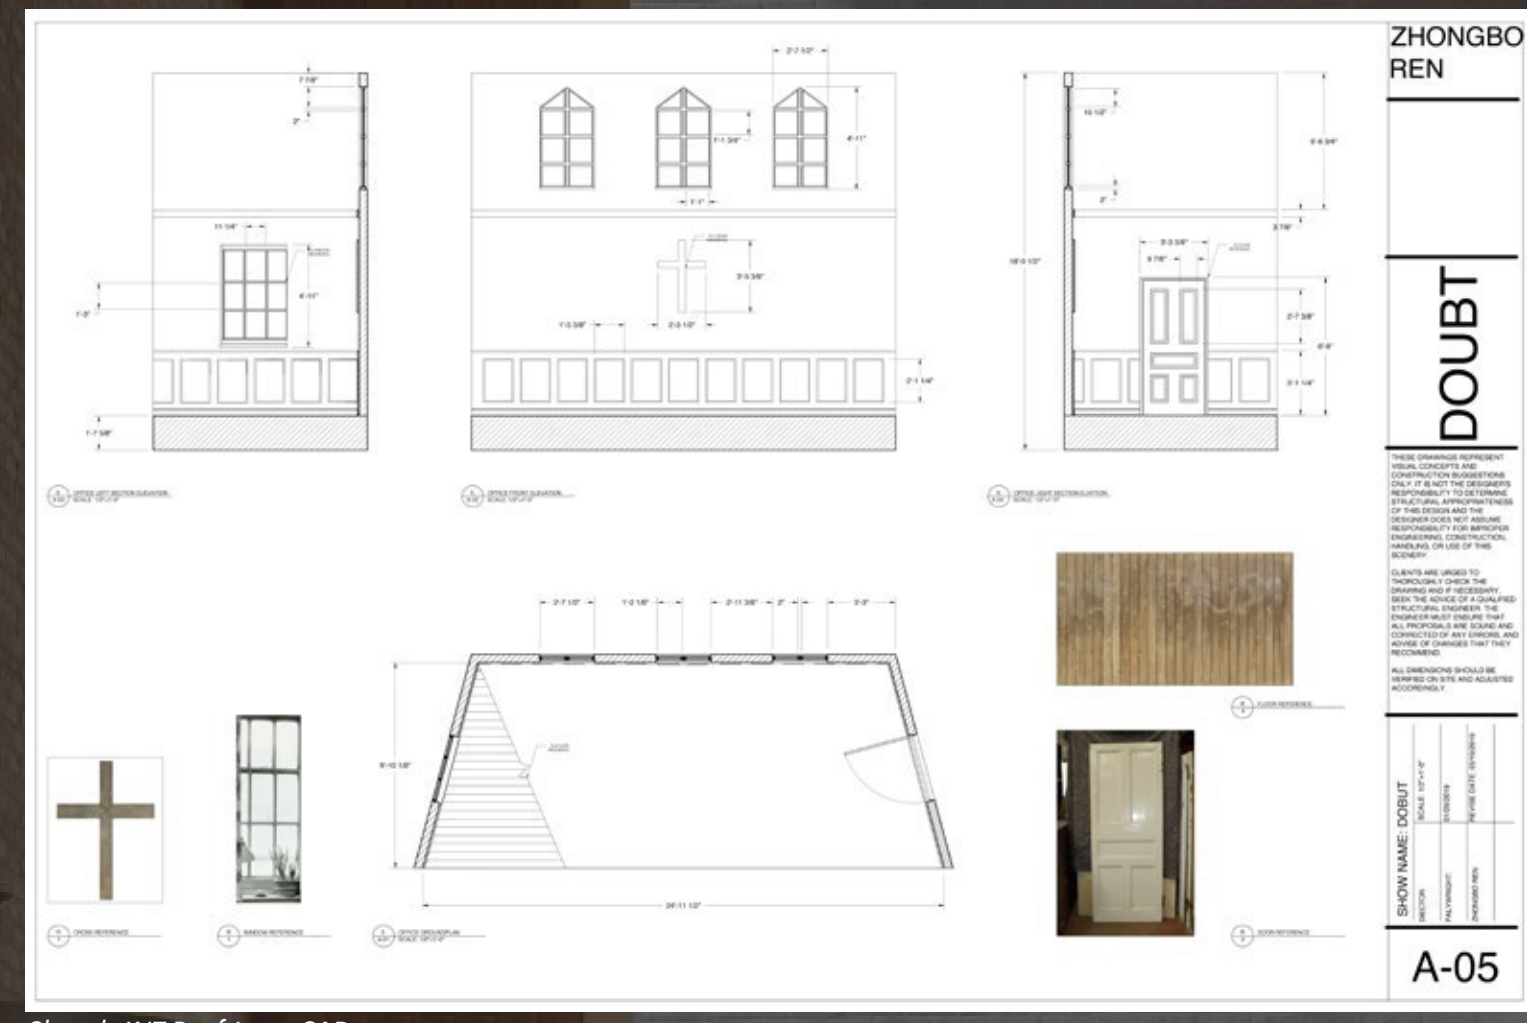


Church INT Drafting - CAD

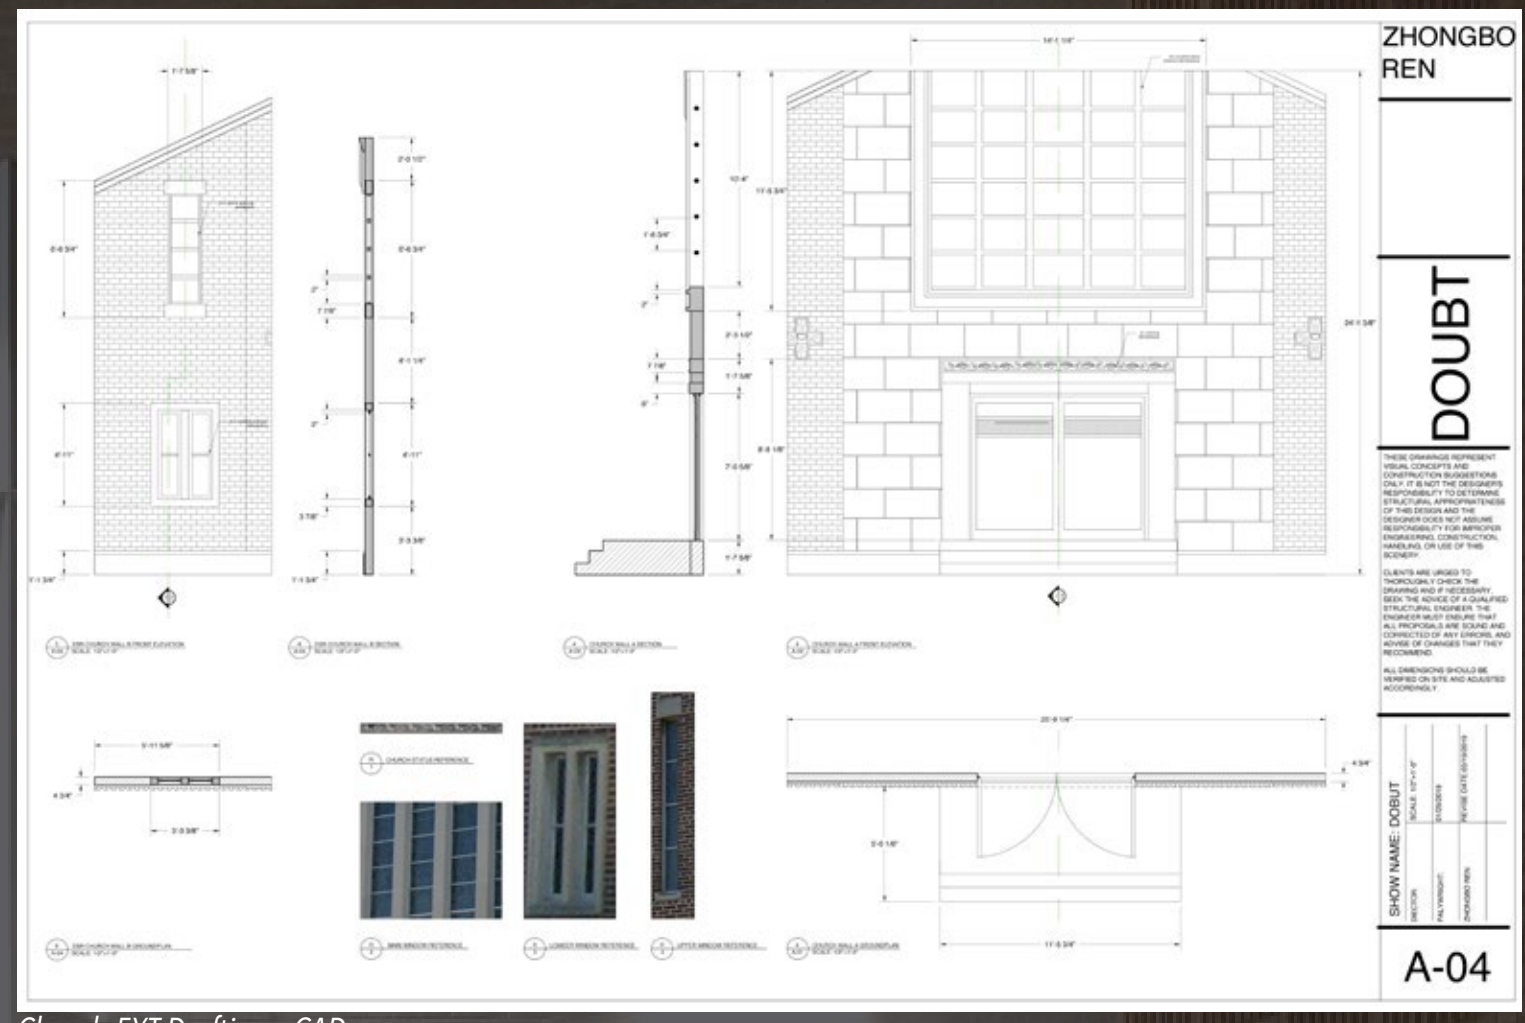

Church EXT Drafting - CAD

Design by : Zhongbo Ren

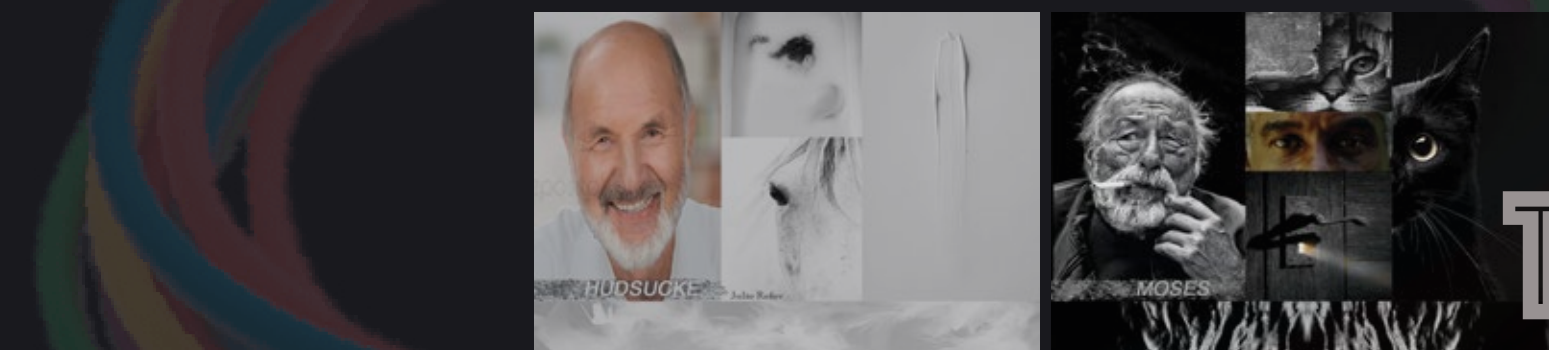

THE HUDSUCKER PROXY

UCLA PRODUCTION DESIGN CLASS PROJECT

INSTRUCTOR : TONY FANNING



PORTRAIT GALLERY

A GRADUATED STUDENT, NORVILLE, COMES TO NEW YORK SEARCHING FOR A JOB. THE BOARD UTILIZES HIM TO BECOME THE PRESIDENT OF THEIR COMPANY. THEY'RE TAKING ADVANTAGE OF HIM AS A FOOL TO KEEP THEIR BENEFIT.



CLOCKROOM RENDERING - PHOTOSHOP



MAILROOM RENDERING - MAYA+PHOTOSHOP



REFERENCE IMAGERY



MAILROOM MAYA MODEL



EXT. HUDSUCKER'S BUILDING - PHOTOSHOP RENDERING



NORVILLE OFFICE RENDERING - 3D MODEL+PS



MUSSBUGE OFFICE RENDERING - 3D MODEL+PS




SET DRESSING



3D MODEL - SKETCHUP + V-RAY



NORVILLE OFFICE SET DRESSING

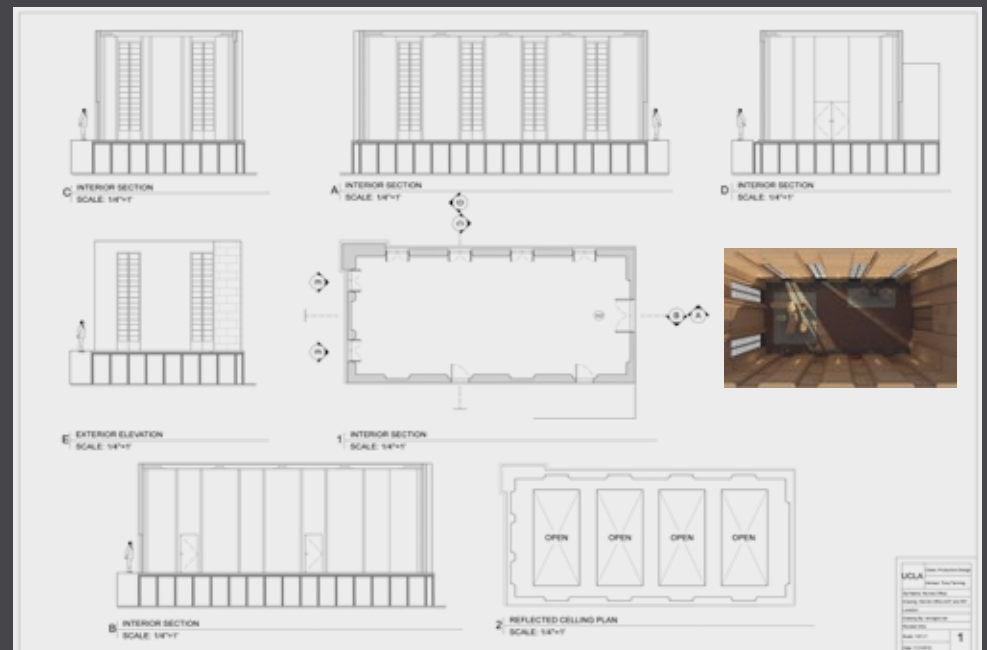


NORVILLE OFFICE DRAFTING - CAD



OVERALL LAYOUT



REFERENCE IMAGERY

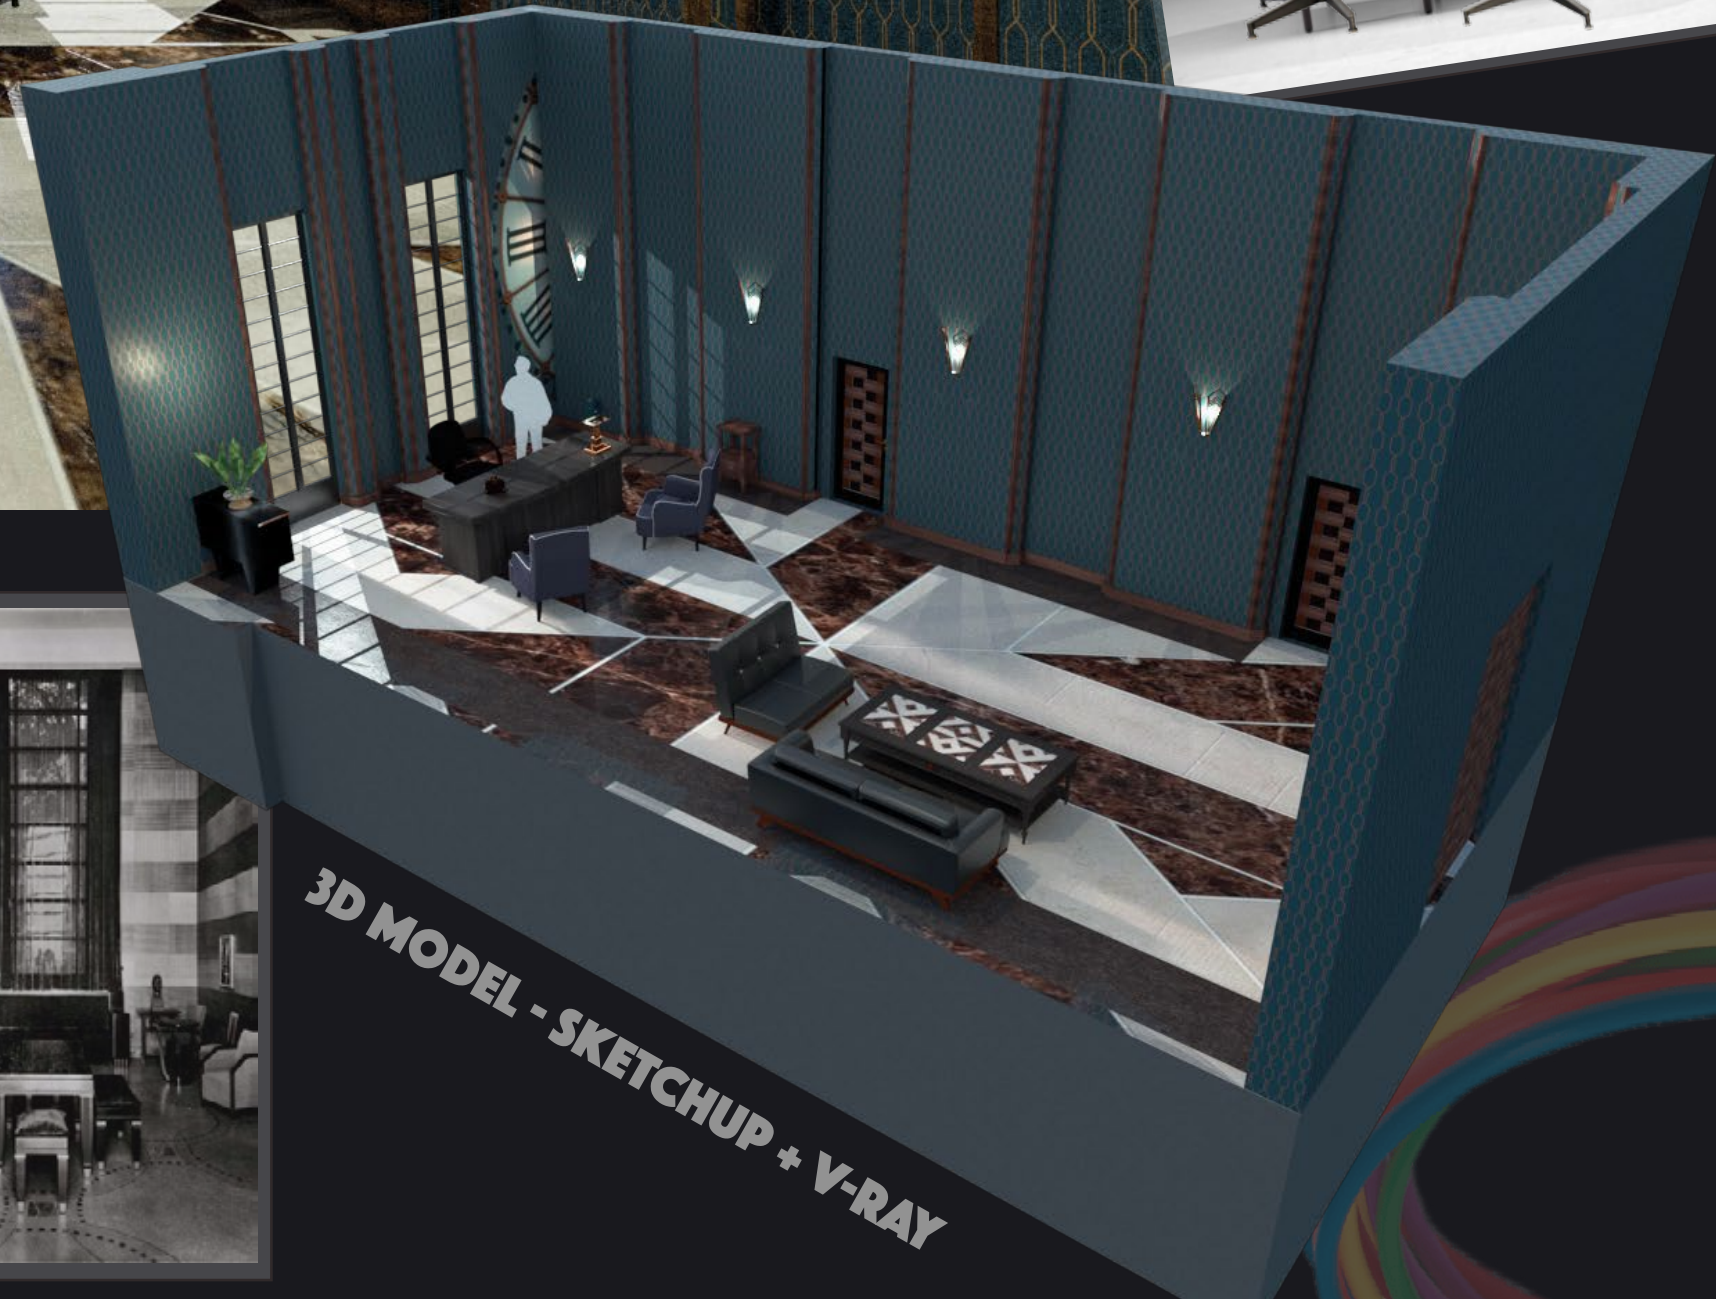

3D MODEL - SKETCHUP + V-RAY



Restaurant Rendering - Maya + Unreal



Restaurant Topview - Sketchup



Loading Dock Rendering - Maya + Unreal



Kitchen Rendering - Maya + Unreal

SKILLS
Digital Model

UCLA Production Design Class
Instructor : Tony Fanning
Unreal Engine Rendering
The Cook, the Thief, His Wife & Her Lover



Image Reference





Restaurant Rendering - Maya + Unreal



Kitchen Rendering - Maya + Unreal

Design by : Zhongbo Ren

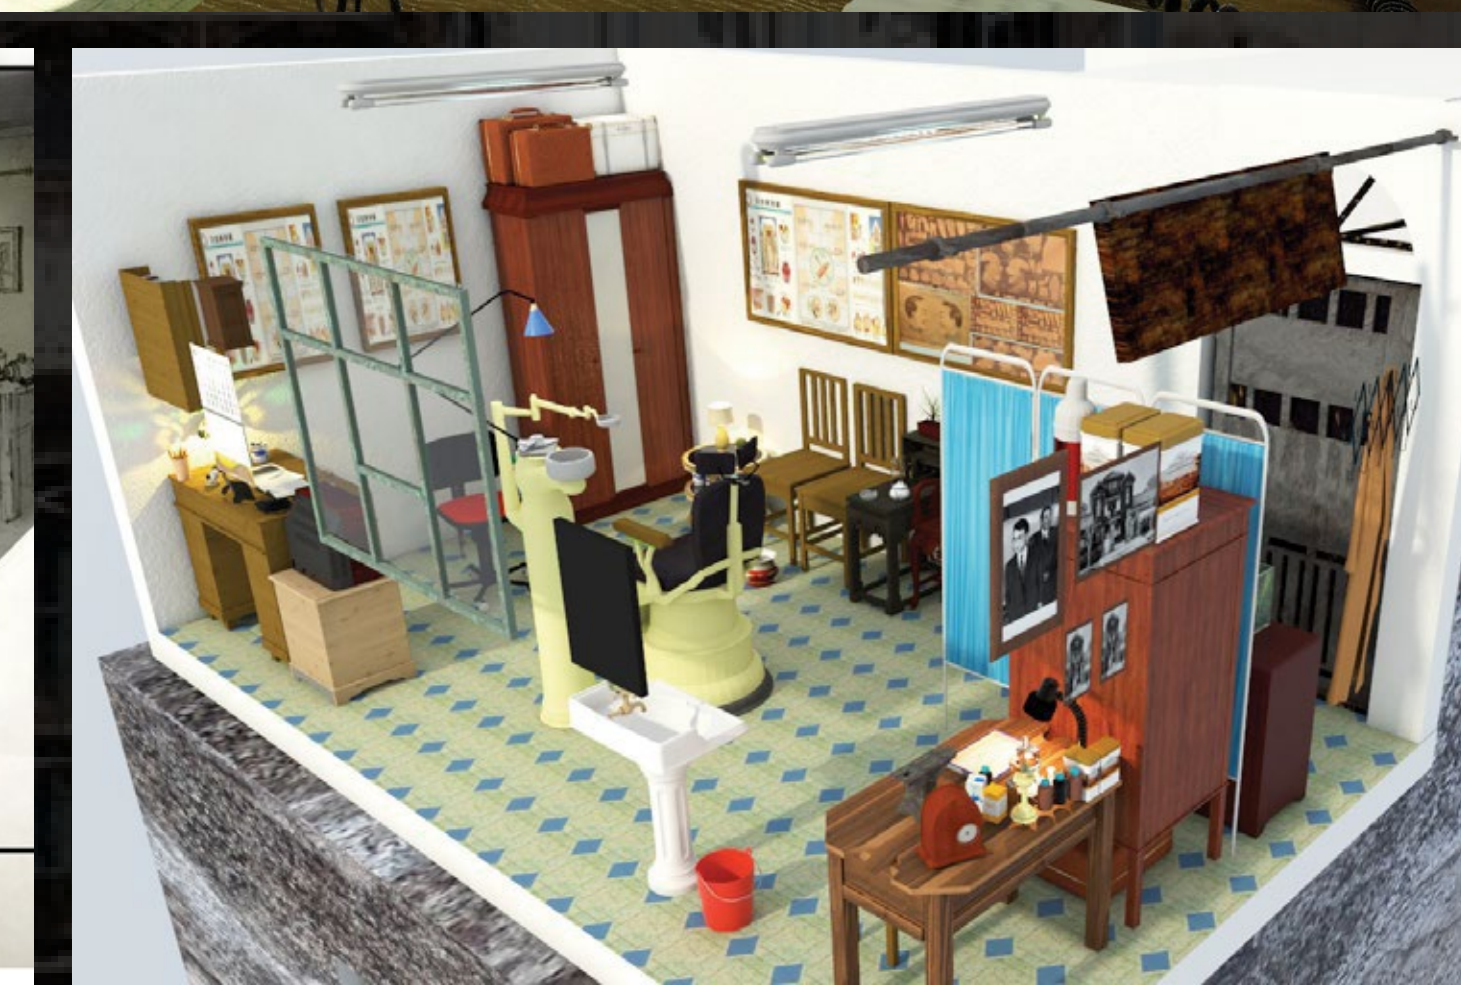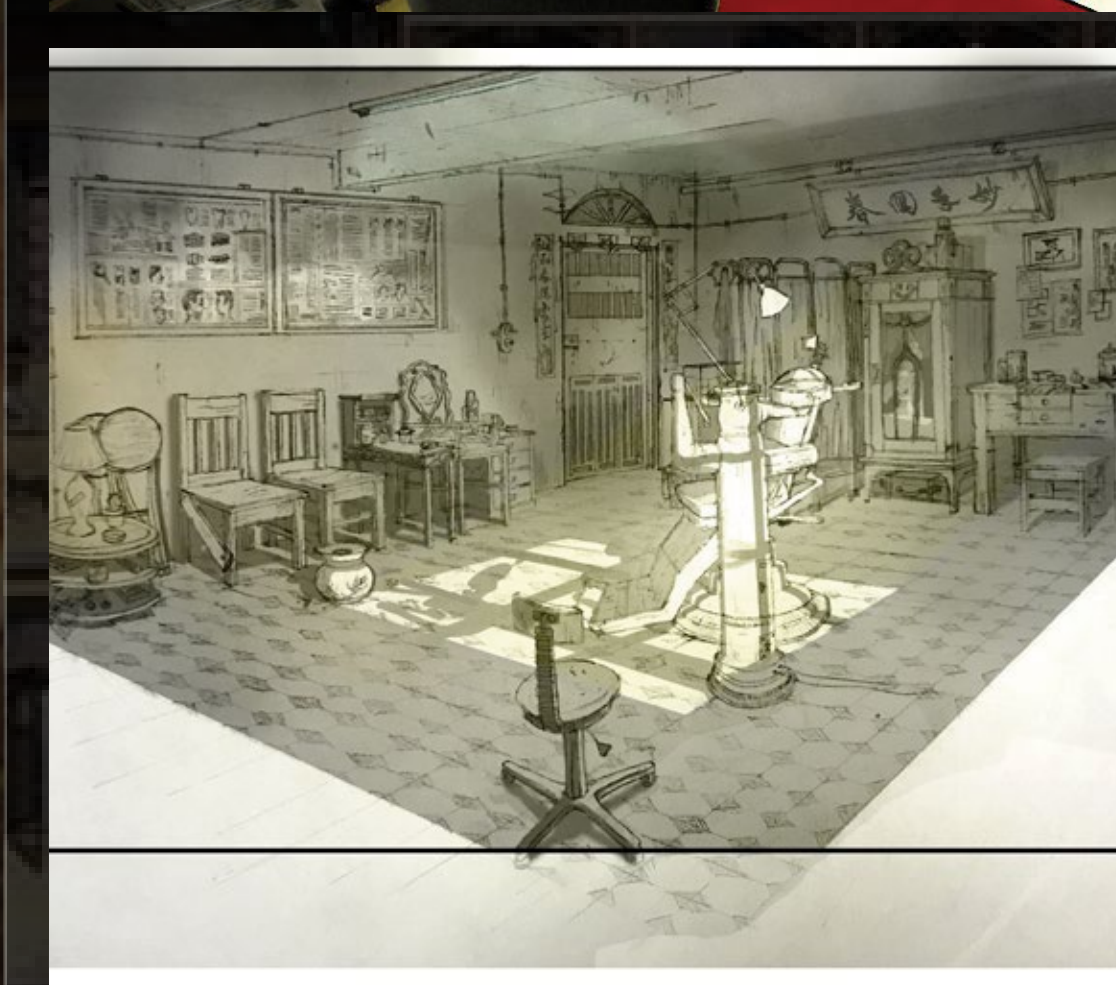

SKILLS
Digital Model

3D MAX Rendering
Kowloon Dentist



© Greg Girard and Ian Lambert



The Rabbit Hole

UCLA Production Design Class Project
Instructor : Mark Worthington

Alice In Wonderland

An adaptation of "Alice In Wonderland" in which a little girl on a roller coaster falls into the rabbit hole, an abandoned and creamy amusement park. She plays various recreational facilities with different characters and rebels queen of the circus who in charge of the entire amusement park.

Photoshop Rendering




Sketch of the Rabbit Hole Layout



Sketch of the Roller Coaster



Sketch of Alice is falling to the Rabbit Hole

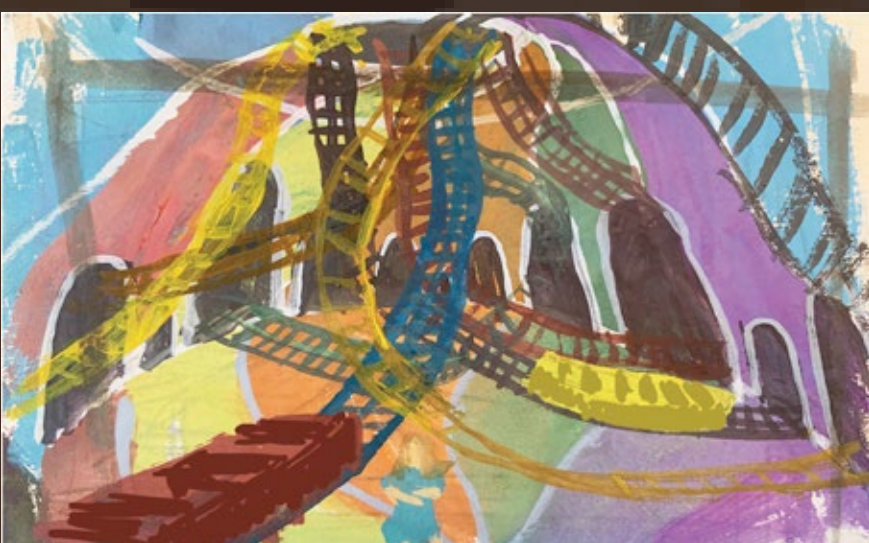

Sketch of the Rabbit Hole




The Caterpillar Ice Maze

Photoshop Rendering



Sketch of The Caterpillar's Ice Maze

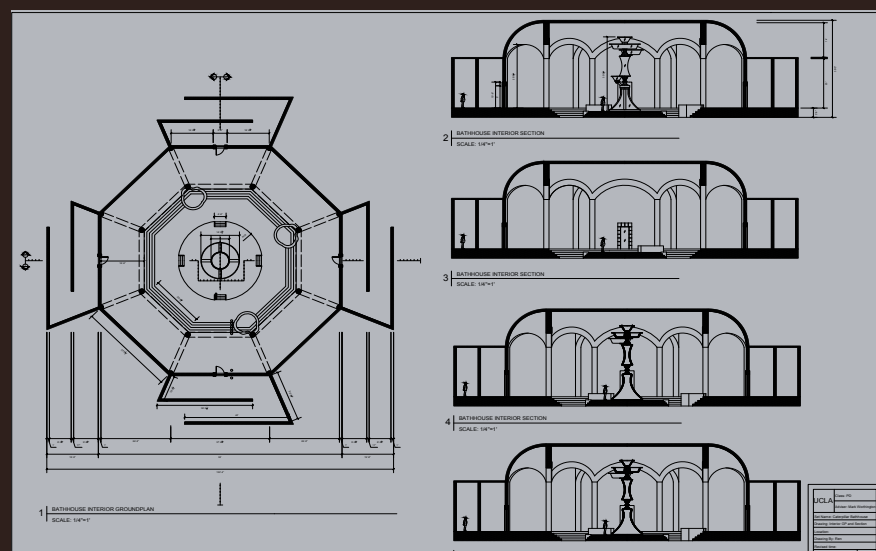


Initial Drafting of The Caterpillar's Ice Maze



Sketch of The Rabbit House



Reference Imagery

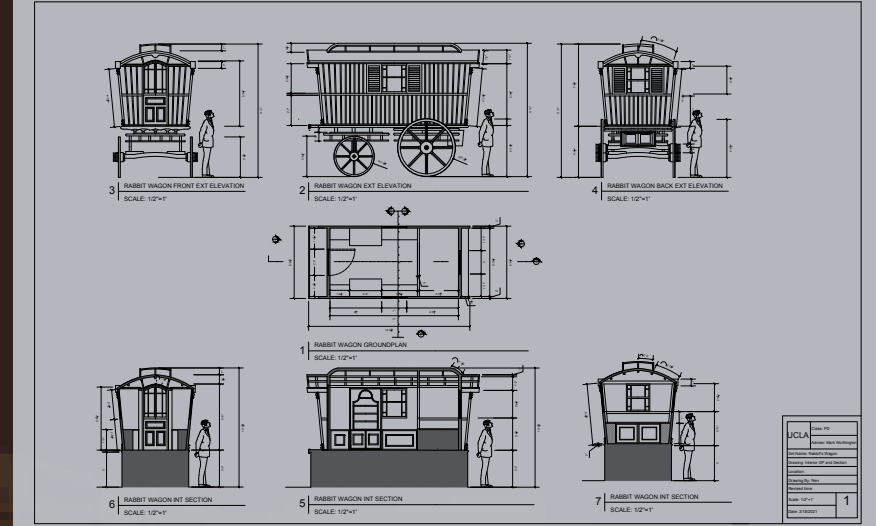

Drafting of The Rabbit House EXT/INT

Design By: Zhongbo Ren



The Cat Tree House

Photoshop Rendering



Sketch of The Cat Tree House Layout



Sketch of EXT The Cat Tree House



3D White Model of INT The Cat Tree House



A Mad Tea-Party

Photoshop Rendering



Reference Imagery



3D White Model of INT The Cat Tree House



Reference Imagery



Sketch of A Mad Tea Park



Sketch of The Heart of Queen's Circus



Color Narrative